


FLOOR AREA	
FOOT PRINT	5800 SQ. FT.
FIRST FLOOR	5600 SQ. FT.
SECOND FLOOR	491 SQ. FT.
TOTAL	6091 SQ. FT.
VOLUME	171,400 CU. FT.
NOTE: NUMBERS INDICATED ARE IN SQUARE FEET UNO.	

ATTIC VENT	
MAIN ROOF	XX SQ. FT.
RIDGE AREA	XX SQ. FT.
SOFFIT AREA	XX SQ. FT.
ROOF AREA	XX SQ. FT.
SOFFIT AREA	XX SQ. FT.

NOTE:
 AREAS ARE CALCULATED BY
 1/200 OF THE ATTIC FLOOR AREA
 1/200 OF THE ATTIC FLOOR AREA
 50% OF AREA AT THE SOFFIT.

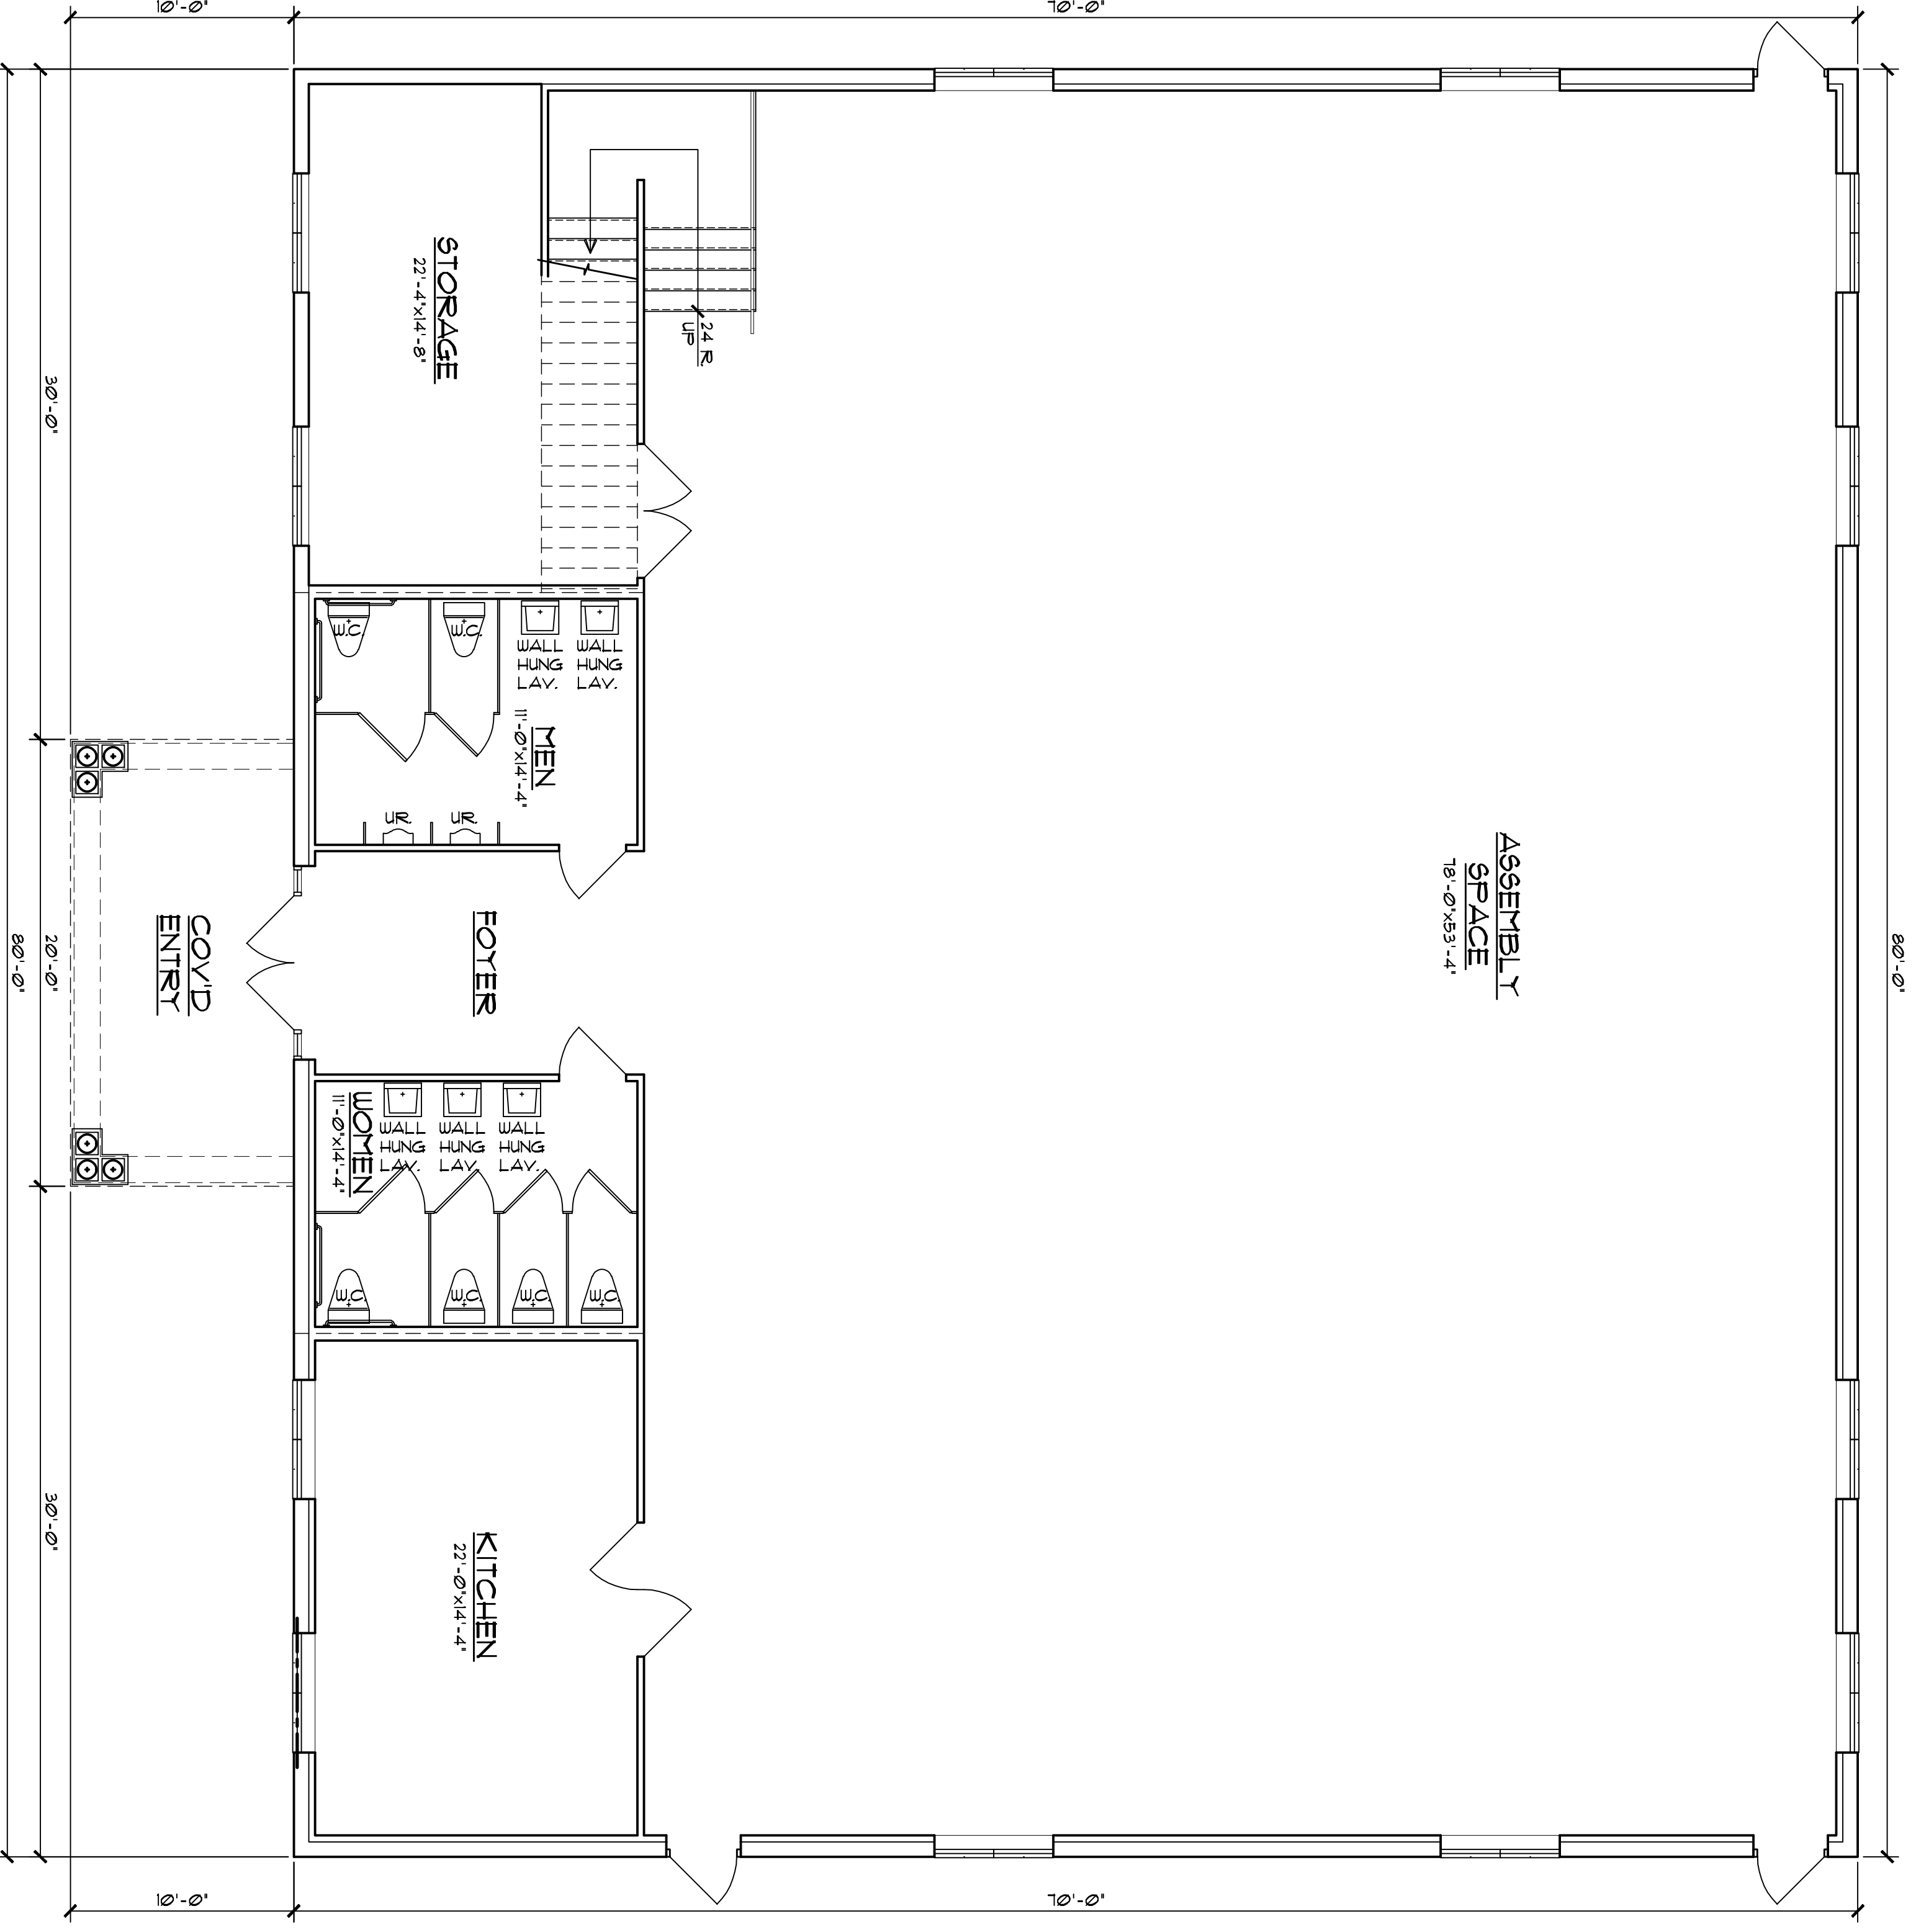

SECOND FLOOR PLAN
 3/16" = 1'-0"


FIRST FLOOR PLAN
 3/16" = 1'-0"

SHEET
B-1
 COPYRIGHT 2008

DATE
 5/19/08
 COMM. NO.
 08056
 DRAWN BY:
 RCA

REVISIONS		
No.	Date	Description

COLUMBIAN CLUB
 STAFFORD TOWNSHIP
 OCEAN COUNTY, NEW JERSEY
 FIRST AND SECOND FLOOR PLANS

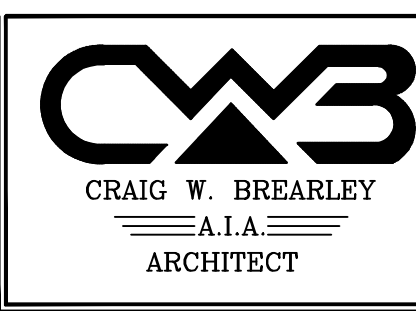

799 Route 72, Manahawkin
 New Jersey 08050
 (Phone) 609-597-8880
 (Fax) 609-597-5289

Plans Not Valid Unless
 Seal Embossed
 Craig W. Brearley, A.I.A.
 #N.J. A11126